


VICINITY MAP 01
NOT TO SCALE

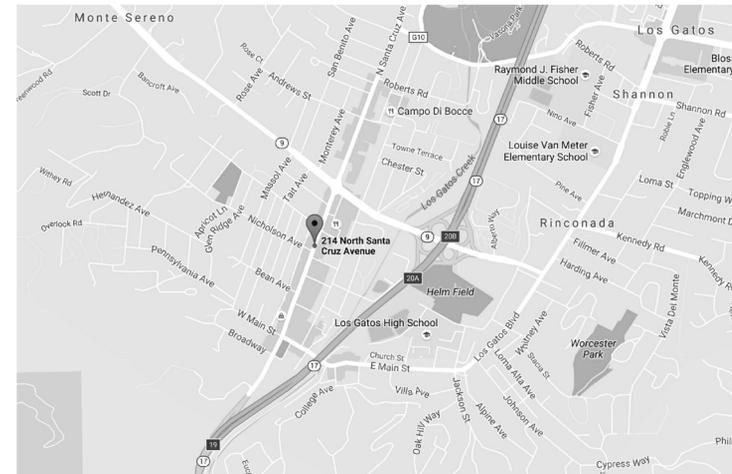

VICINITY MAP 01
NOT TO SCALE

GENERAL NOTES:

1. DO NOT SCALE DRAWINGS.
2. VERIFY FIELD CONDITIONS PRIOR TO COMMENCEMENT OF EACH PORTION OF WORK. NOTIFY ARCHITECT IMMEDIATELY OF ANY DISCREPANCY FROM THE CONTRACT DOCUMENTS.
3. THE CONTRACT DOCUMENTS ARE COMPLEMENTARY AND WHAT IS REQUIRED BY ONE SHALL BE AS BINDING AS IF REQUIRED BY ALL. THE CONTRACTOR SHALL COORDINATE ALL PORTIONS OF THE WORK DESCRIBED IN THE CONTRACT DOCUMENTS. NOTIFY ARCHITECT FOR RESOLUTION OF ALL DISCREPANCIES PRIOR TO CONSTRUCTION.
4. DIMENSIONS ARE TO THE STRUCTURAL GRID OR TO FINISH SURFACES, UNLESS OTHERWISE NOTED.
5. AN APPROVED SEISMIC GASS SHUT OFF VALVE OR EXCESS FLOW SHUT OFF VALVE WILL BE INSTALLED ON THE FUEL GAS LINE ON THE DOWN-STREAM SIDE OF THE UTILITY METER AND BE RIGIDLY CONNECTED TO THE EXTERIOR OF THE BUILDING OR STRUCTURE CONTAINING THE FUEL AS PIPING. (PER ORDINANCE 170,158 AND 180,670) (INCLUDES COMMERCIAL ADDITIONS AND TI WORK OVER \$10,000.) SEPARATE PLUMBING PERMIT IS REQUIRED.
6. PROVIDE ULTRA-FLUSH WATER CLOSETS FOR ALL NEW CONSTRUCTION. EXISTING SHOWER HEADS AND TOILETS MUST BE ADAPTED FOR LOW WATER CONSUMPTION.

PROJECT DATA

PROJECT ADDRESS:
214 SANTA CRUZ AVENUE
LOS GATOS, CA

SCOPE OF PROJECT:
INTERIOR TENANT IMPROVEMENT OF FIRST
FLOOR RETAIL SPACE

GROSS AREA:
805 SF
PROJECT SIZE:
780 SF

OCCUPANCY TYPE: B
OCCUPANCY LOAD: 12
JUICE/CUSTOMER: 118 / 15 = 7.9
PREP/KITCHEN: 503 / 300 = 1.68
STORAGE: 88 / 300 = 0.29
OTHER: 71 / 100 = 0.71

EMPLOYEES PER SHIFT: 2

EXISTING FIRE SPRINKLERS: YES

BUILDING CODE DATA:
ALL CONSTRUCTION SHALL COMPLY WITH
THE FOLLOWING CODES AND AMENDMENTS
PER THEIR ADOPTING ORDINANCES
2013 CALIFORNIA GREEN BUILDING
STANDARDS CODE
2013 CALIFORNIA BUILDING CODE
2013 CALIFORNIA PLUMBING CODE
2013 CALIFORNIA MECHANICAL CODE
2013 CALIFORNIA ELECTRICAL CODE
2013 CALIFORNIA FIRE CODE
2013 CALIFORNIA ENERGY CODE
2013 CALIFORNIA ENERGY EFFICIENCY
STANDARDS

PROJECT DIRECTORY

DESIGN ARCHITECT:
BETH NELSON
PRESSED JUICERY
1550 17TH STREET
SANTA MONICA CA 90404
310 425 2561
beth.nelson@pressedjuicery.com

TENANT:
PRESSED JUICERY
1550 17TH STREET
SANTA MONICA CA 90404

DRAWING INDEX

- A0.1 COVER SHEET
- A1.1 PLANS
- A2.1 ELEVATIONS
- A2.2 EXT. ELEVATIONS + ENL. RESTROOM
- A3.1 SCHEDULES
- A3.2 EQUIPMENT
- A3.3 EQUIPMENT
- A3.4 EQUIPMENT
- A4.1 DETAILS




a: beth nelson
pressed juicery
1550 17th street
santa monica, ca 90404
310 425 2561
beth.nelson@pressedjuicery.com

project:
pressed juicery
214 santa cruz avenue
los gatos, ca 95030


COVER

DATE: 2016.11.17
SCALE AS NOTED


A0.1

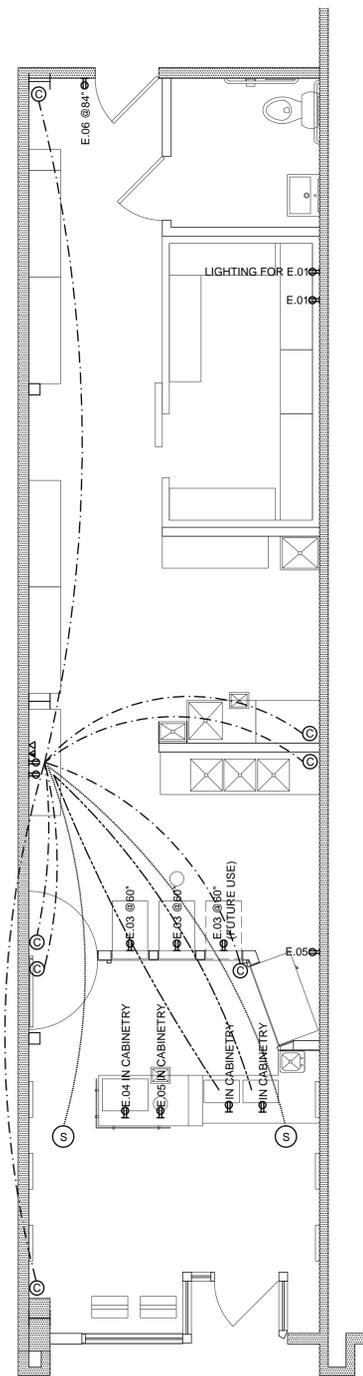

ELECTRICAL PLAN 03
SCALE: 1/4" = 1'-0"

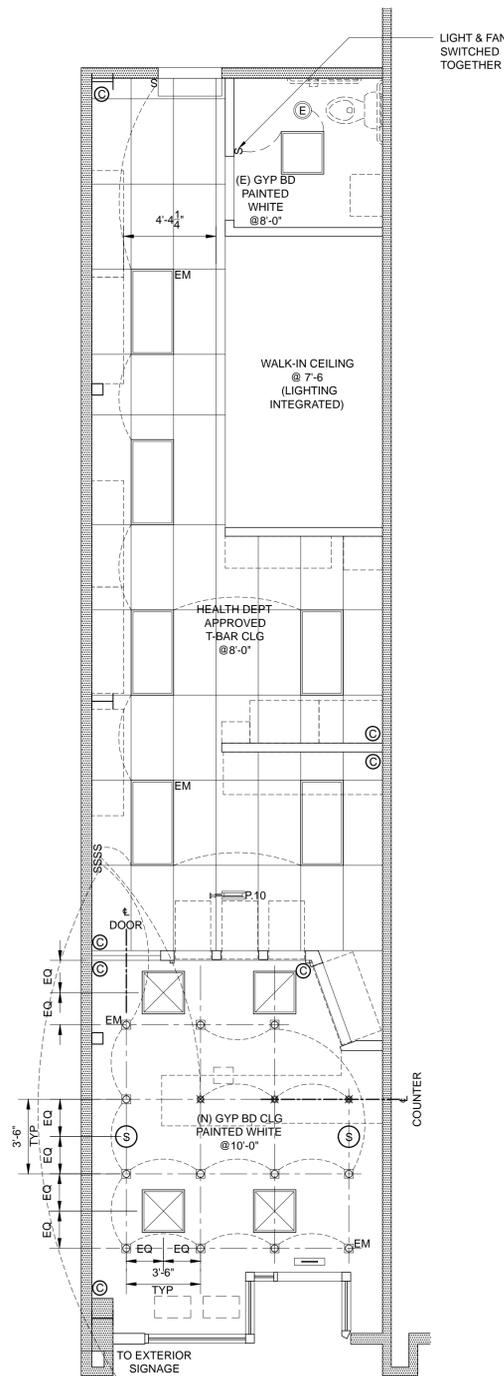


REFLECTED CEILING PLAN 02
SCALE: 1/4" = 1'-0"

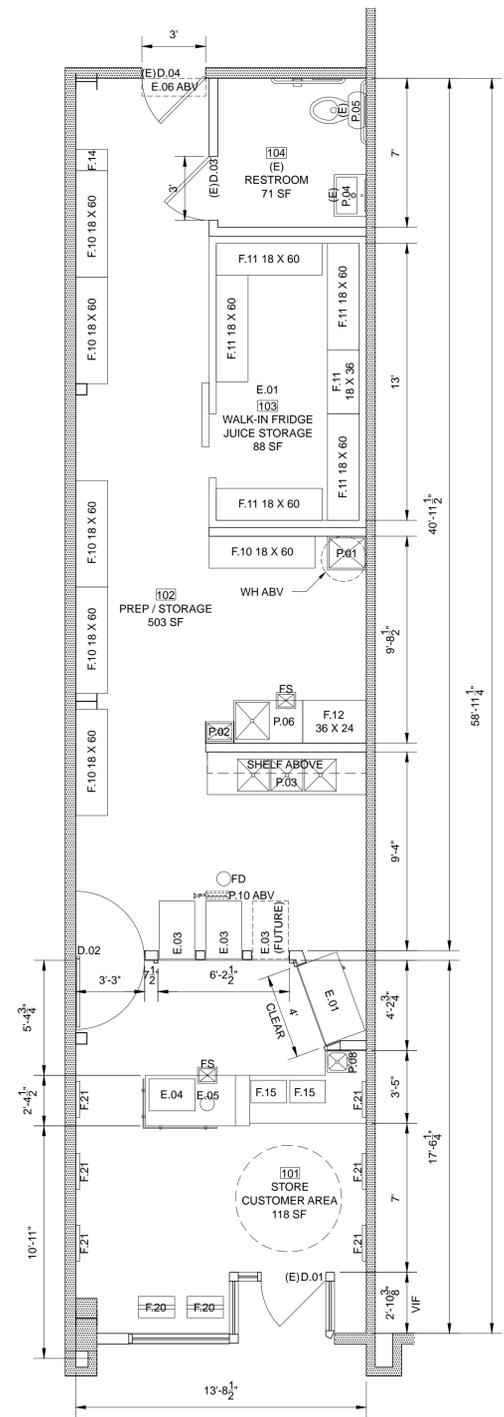

FLOOR PLAN 01
SCALE: 1/4" = 1'-0"

- NOTES:
1. ANY DISCREPANCIES BETWEEN ARCHITECTURAL AND CONSULTANT DRAWINGS SHALL BE IMMEDIATELY BROUGHT TO THE ATTENTION OF THE ARCHITECT.
 2. ALL QUANTITIES SHALL BE VERIFIED PRIOR TO ORDERING.
 3. CONTRACTOR SHALL VERIFY COMPATIBILITY OF ALL ARCHITECTURAL CONDITIONS W/ EQUIPMENT, FIXTURES, HARDWARE, AND MOUNTING ACCESSORIES.
 4. PROVIDE SUBMITTALS FOR ALL EQUIPMENT, FIXTURES, AND FINISHES. NO SUBSTITUTION WILL BE ACCEPTABLE WITHOUT SPECIFIC PRIOR APPROVAL OF THE ARCHITECT.
 4. ARCHITECT TO VERIFY ALL SPECIFIED FINISHES.
 5. ALL FIXTURES SHALL BE UL LISTED.
 6. ALL LIGHT FIXTURES IN FOOD STORAGE AREAS TO HAVE SHATTER PROOF LENSES.
 7. ALL LIGHT FIXTURES SHALL BE FURNISHED W/ ALL NECESSARY FEEDS, SPLICES, CONNECTIONS, LAMPS ETC AS REQUIRED FOR A COMPLETE INSTALLATION.
 8. COVER PLATES, SWITCHES, AND OUTLETS SHALL BE BY LUTRON.
 9. OUTLETS TO BE AT 18" AFF UNO.
 10. SWITCHES AND OUTLETS SHOWN AS SUITABLE FOR OPERATIONS. PROVIDE ADDITIONAL OUTLETS AS REQUIRED BY CODE.

- LEGEND:
- ▭ NEW WALL
 - ▨ EXISTING WALL
 - L.01 4" RECESSED CAN LIGHT
 - ⊗ L.02 PENDANT LIGHT
 - L.03 EXIT SIGN
 - ▭ (E) L.04 FLUORESCENT LIGHT
 - ▭ (E) L.05 FLUORESCENT LIGHT
 - ⊕ DUPLEX RECEPTACLE
 - △ DATA RECEPTACLE
 - ▲ DATA/VOICE RECEPTACLE
 - ⊙ SECURITY CAMERA BY OWNER, INSTALLED BY OWNER
 - ⊙ BOSE VIRTUALLY INVISIBLE RECESSED SPEAKER, WHITE, ROUND TRIM
 - ⊙ EXHAUST FAN
 - CAT 5E OR CAT 6 IN CEILING
 - CAT 5E OR CAT 6 IN FLOOR
 - SPEAKER WIRE IN CEILING

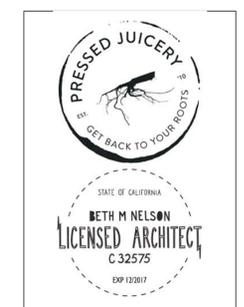


a: beth nelson
pressed juicery
1550 17th street
santa monica, ca 90404
310 425 2561
beth.nelson@pressedjuicery.com


project:
pressed juicery
214 santa cruz avenue
los gatos, ca 95030

FIRST FLOOR PLANS


DATE: 2016.11.17
SCALE: 1/4" = 1'-0"

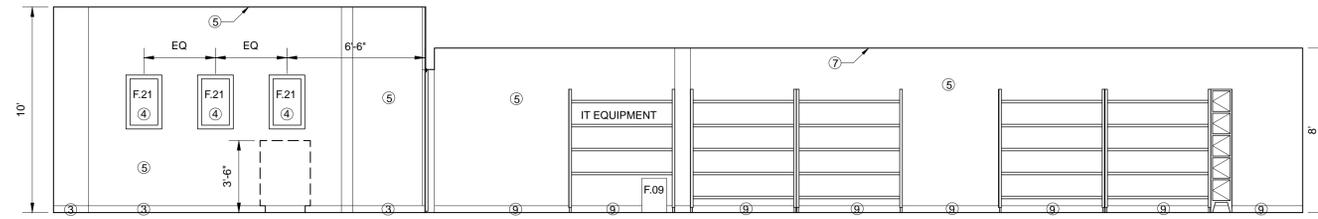

SECTION - ELEVATION 10
SCALE: 1/4" = 1'-0"

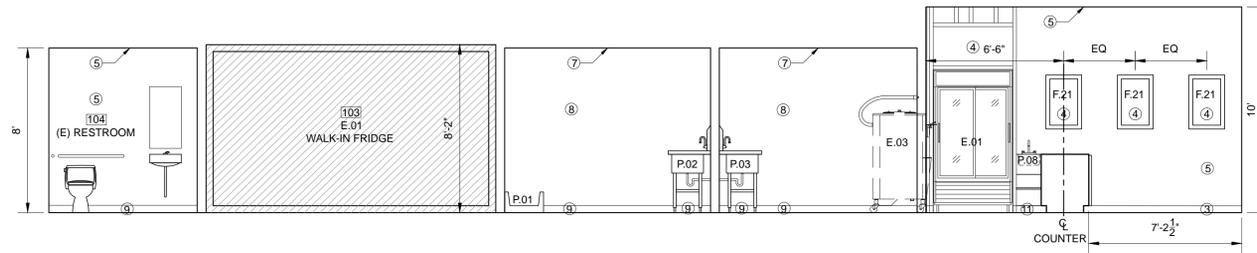


SECTION - ELEVATION 07
SCALE: 1/4" = 1'-0"

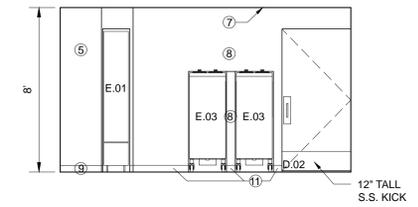


PREP 102 ELEVATION 09
SCALE: 1/4" = 1'-0"

- FINISH KEY (DETAILS SEE A3.1)
- ① RIFT WHITE OAK VENEER
 - ② RIFT WHITE OAK MULLION
 - ③ 4" WOOD BASE (SEE A4.1/10)
 - ④ MAGNETIC MENU BOARD W/ WHITE OAK TRIM
 - ⑤ GYP BOARD, PAINTED
 - ⑥ MATTE WHITE SOLID SURFACE
 - ⑦ HEALTH DEPARTMENT APPROVED WHITE T-BAR CEILING
 - ⑧ WHITE FRP
 - ⑨ MATTE WHITE CERAMIC TOPSET 3/8" RADIUS COVED BASE
 - ⑩ (E) CONCRETE HONED AND SEALED W/ MATTE EALER
 - ⑪ BRUSHED STAINLESS STEEL LAMINATE 3/8" RADIUS COVED BASE IN SERVICE AREA
 - ⑫ WHITE MELAMINE (COUNTER INTERIOR)


ENVIRONMENTAL HEALTH NOTES:
1. ALL EXTERIOR WINDOWS ARE FIXED, NON-OPEN ABLE.

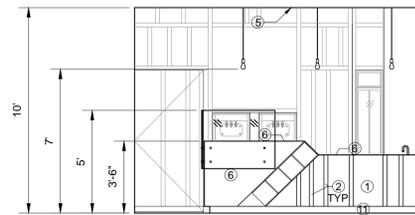


STORE 101 ELEVATION 05
SCALE: 1/4" = 1'-0"

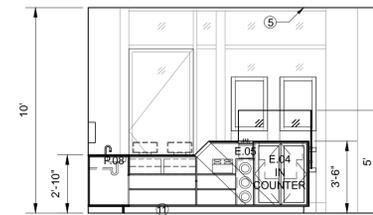


STORE 101 ELEVATION 04
SCALE: 1/4" = 1'-0"

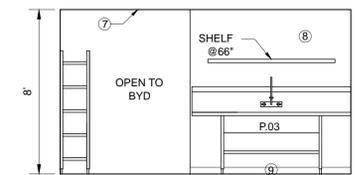


PREP 102 ELEVATION 06
SCALE: 1/4" = 1'-0"

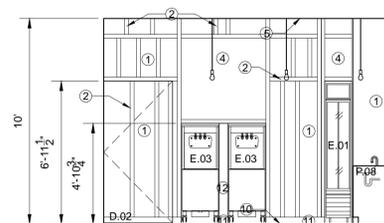


STORE 101 ELEVATION 03
SCALE: 1/4" = 1'-0"

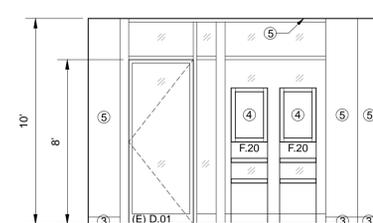

STORE 101 ELEVATION 02
SCALE: 1/4" = 1'-0"

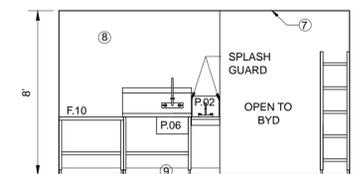


PREP 102 ELEVATION 01
SCALE: 1/4" = 1'-0"

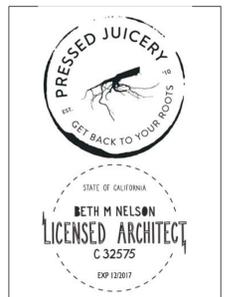

a: beth nelson
pressed juicery
1550 17th street
santa monica, ca 90404
310 425 2561
beth.nelson@pressedjuicery.com


project:
pressed juicery
214 santa cruz avenue
los gatos, ca 95030

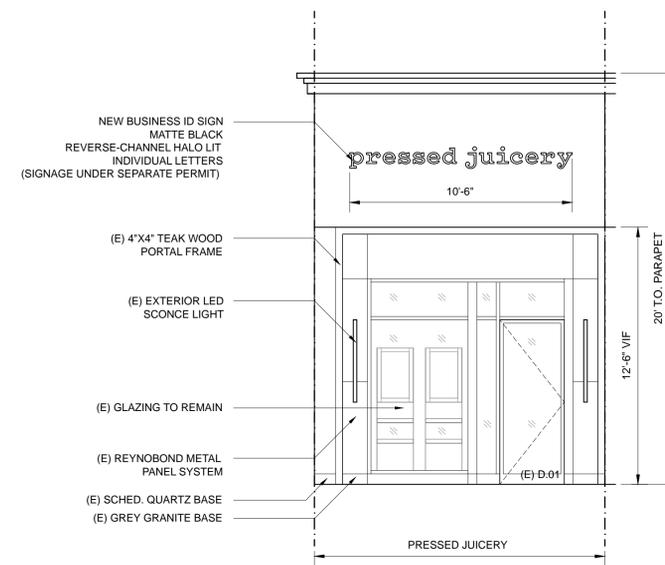


EXTERIOR ELEVATION 08
SCALE: 1/4" = 1'-0"

FINISH KEY (DETAILS SEE A3.1)

- ① RIFT WHITE OAK VENEER
- ② RIFT WHITE OAK MULLION
- ③ 4" WOOD BASE (SEE A4.1/10)
- ④ MAGNETIC MENU BOARD W/ WHITE OAK TRIM
- ⑤ GYP BOARD, PAINTED
- ⑥ MATTE WHITE SOLID SURFACE
- ⑦ HEALTH DEPARTMENT APPROVED WHITE T-BAR CEILING
- ⑧ WHITE FRP
- ⑨ MATTE WHITE CERAMIC TOPSET
3/8" RADIUS COVED BASE
- ⑩ (E) CONCRETE HONED AND SEALED W/
MATTE EALER
- ⑪ BRUSHED STAINLESS STEEL LAMINATE
3/8" RADIUS COVED BASE IN SERVICE AREA
- ⑫ WHITE MELAMINE (COUNTER INTERIOR)

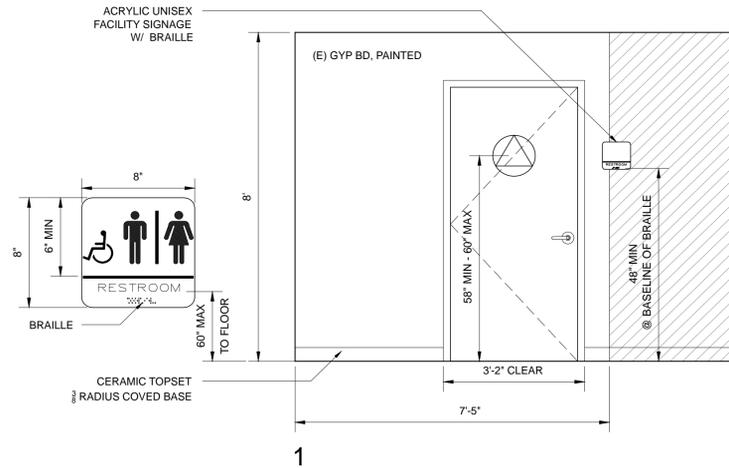


1

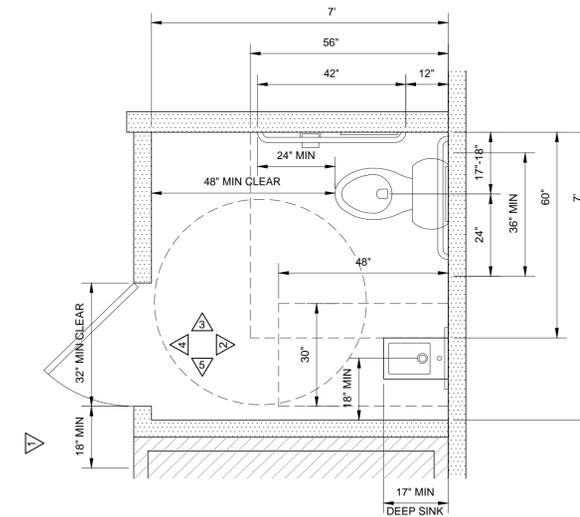

(E) RESTROOM ENLARGED PLAN 02
SCALE: 1/2" = 1'-0"

ENVIRONMENTAL HEALTH NOTES:
1. ALL EXTERIOR WINDOWS ARE
FIXED, NON-OPEN ABLE.

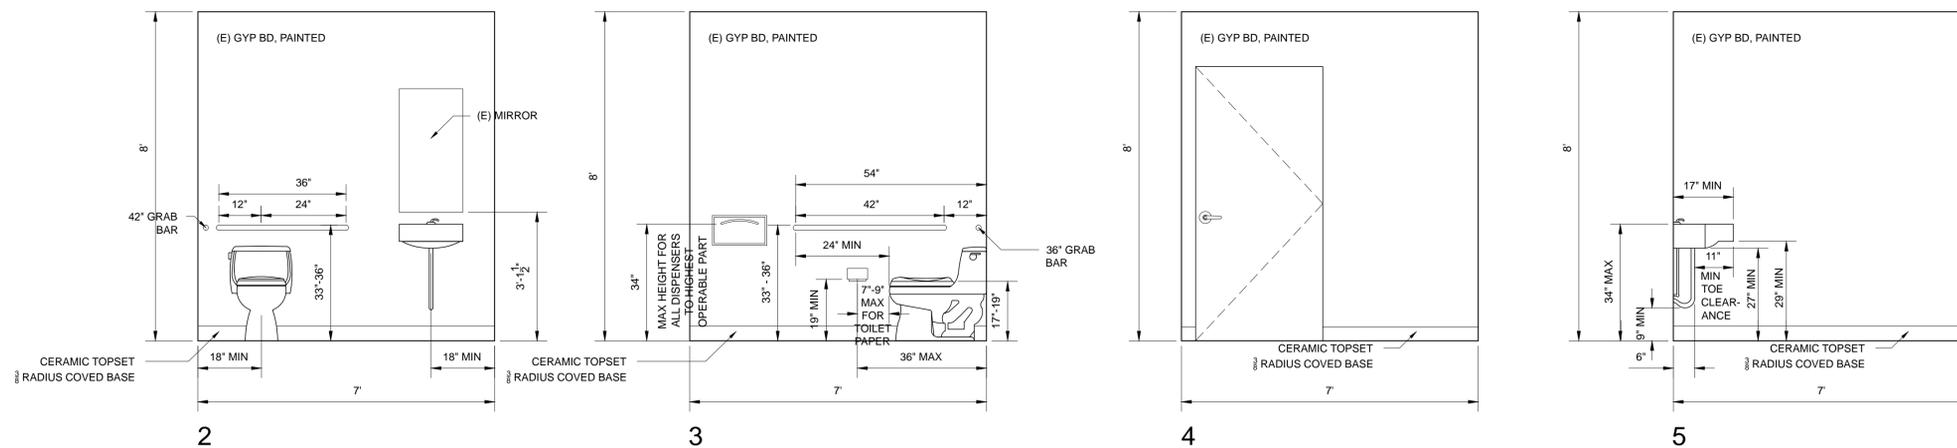


2

3

4

5

(E) RESTROOM ENLARGED ELEVATION 01
SCALE: 1/2" = 1'-0"

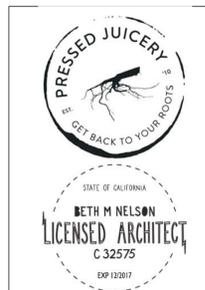

a: beth nelson
pressed juicery
1550 17th street
santa monica, ca 90404
310 425 2561
beth.nelson@pressedjuicery.com

project:
pressed juicery
214 santa cruz avenue
los gatos, ca 95030

**EXT. ELEVATION + ENL
RESTROOMS**

DATE: 2016.11.17
SCALE: AS NOTED

A2.2

PRESSED JUICERY MENU

Prepackaged Juices:

Greens 1 (kale, spinach, romaine, parsley, cucumber, celery)
 Greens 1.5 (kale, spinach, romaine, parsley, cucumber, celery, lemon, lime)
 Greens 2 (kale, spinach, romaine, parsley, cucumber, celery, apple, lemon)
 Greens 3 (kale, spinach, romaine, parsley, cucumber, celery, apple, lemon, ginger)
 Greens 4 (cucumber, celery, watercress, lemon, ginger, cayenne)
 Greens 5 (spinach, romaine, fennel, orange, pineapple, cilantro)
 Greens 6 (spinach, honeydew, kiwi, lemongrass, cilantro)
 Roots 1 (beet, carrot, kale, spinach, romaine, parsley, cucumber, celery)
 Roots 2 (carrot, cucumber, spinach, parsley)
 Roots 3 (beet, apple, lemon, ginger)
 Roots 4 (carrot, apple, ginger)
 Citrus 1 (lemon, cayenne, filtered H2O)
 Citrus 2 (pineapple, apple, lemon, mint)
 Citrus 3 (grapefruit, mint)
 Citrus 4 (cucumber, pineapple, lemon, coconut H2O, aloe vera)
 Apple lemon ginger cayenne
 Apple strawberry coconut
 Pineapple pear ginger mint
 Blueberry coconut pear
 Cucumber apple lemon ginger cayenne
 Strawberry apple lime
 Vanilla almond (almonds, dates, vanilla bean, sea salt, filtered H2O)
 Chocolate almond (almonds, dates, cacao, vanilla bean, sea salt, filtered H2O)
 Coconut cinnamon (coconut meat, coconut H2O, cinnamon)
 Aloe vera H2O
 Chlorophyll H2O
 Coconut H2O
 Vanilla coffee (coffee, almonds, dates, vanilla bean, sea salt, filtered H2O)
 Chocolate coffee (coffee, almonds, dates, cacao, vanilla bean, sea salt, filtered H2O)
 Green rooibos tea
 Red rooibos tea
 Lemon myrtle tea

Frozen juice (all dairy free):

Frozen vanilla almond milk
 Frozen chocolate almond milk
 Greens freeze
 Citrus freeze
 Roots freeze
 Fruit freeze

Toppings:

Dark chocolate curls
 Dried cherries
 Flaxseed
 Slivered almonds
 Coconut flakes
 Vanilla granola
 Honey
 Sprinkles
 Sea salt
 Raspberries
 Blueberries

DOOR NOTES:

- DOOR HANDLES, PULLS, LATCHES, LOCKS AND OTHER OPERATING DEVICES ON DOORS REQUIRED TO BE ACCESSIBLE SHALL NOT REQUIRE TIGHT GRASPING, TIGHT PINCHING OR TWISTING OF THE WRIST TO OPERATE. MANUALLY OPERATED BOLTS OR SURFACE BOLTS ARE NOT PERMITTED. THE UNLATCHING OF ANY DOOR OR LEAF SHALL NOT REQUIRE MORE THAN ONE OPERATION.
- APPROVED LOCKS AND LATCHES SHALL BE PERMITTED TO PREVENT OPERATION OF DOORS WHERE ANY OF THE FOLLOWING EXISTS:
 - PLACES OF DETENTION OR RESTRAINT
 - IN BUILDINGS IN OCCUPANCY GROUP A HAVING AN OCCUPANT LOAD OF 300 OR LESS, GROUPS B, F, M, AND S, AND IN PLACES OF RELIGIOUS WORSHIP, THE MAIN EXTERIOR DOOR OR DOORS ARE PERMITTED TO BE EQUIPPED WITH KEY-OPERATED LOCKING DEVICES FROM THE EGRESS SIDE, PROVIDED:
 - THE LOCKING DEVICE IS READILY DISTINGUISHABLE AS LOCKED
 - A READILY VISIBLE DURABLE SIGN IS POSTED ON THE EGRESS SIDE ON OR ADJACENT TO THE DOOR STATING "THIS DOOR TO REMAIN UNLOCKED WHEN BUILDING IS OCCUPIED". THE SIGN SHALL BE IN LETTERS 1 INCH HIGH ON A CONTRASTING BACKGROUND AND
 - THE USE OF THE KEY-OPERATED LOCKING DEVICE IS REVOCABLE BY THE BUILDING OFFICIAL FOR DUE CAUSE
 - WHERE EGRESS DOORS ARE USED IN PAIRS, APPROVED AUTOMATIC FLUSH BOLTS SHALL BE PERMITTED TO BE USED, PROVIDED THAT THE DOOR LEAF HAVING THE AUTOMATIC FLUSH BOLTS HAS NO DOORKNOB OR SURFACE MOUNTED HARDWARE.
 - DOORS FROM INDIVIDUAL DWELLING OR SLEEPING UNITS OF GROUP R OCCUPANCIES HAVING AN OCCUPANT LOAD OF 10 OR LESS ARE PERMITTED TO BE EQUIPPED WITH A NIGHT LATCH, DEAD BOLT, OR SECURITY CHAIN, PROVIDED SUCH DEVICES ARE OPENABLE FROM THE INSIDE WITHOUT THE USE OF A KEY OR TOOL
 - FIRE DOORS AFTER THE MINIMUM ELEVATED TEMPERATURE HAS DISABLED THE UNLATCHING MECHANISM IN ACCORDANCE WITH LISTED FIRE DOOR TEST PROCEDURES

3. LATCHING AND LOCKING DOORS THAT ARE HAND ACTIVATED AND WHICH ARE IN A PATH OF TRAVEL SHALL BE OPERABLE WITH A SINGLE EFFORT BY LEVER TYPE HARDWARE, BY PANIC BARS, PUSH-PULL ACTIVATING BARS, OR OTHER HARDWARE DESIGNED TO PROVIDE PASSAGE WITHOUT REQUIRING THE ABILITY TO GRASP THE OPENING HARDWARE.

4. HAND-ACTIVATED DOOR OPENING HARDWARE SHALL BE CENTERED BETWEEN 30" AND 44" ABOVE THE FLOOR

5. WHEN INSTALLED, DOORWAYS SHALL HAVE A MINIMUM CLEAR OPENING OF 32" WITH THE DOOR OPEN 90 DEGREES

6. FOR HINGED DOORS, THE OPENING WIDTH SHALL BE MEASURED WITH THE DOOR POSITIONED AT AN ANGLE OF 90 DEGREES FROM ITS CLOSED POSITION

7. WHERE A PAIR OF DOORS IS UTILIZED, AT LEAST ONE OF THE DOORS SHALL PROVIDE A CLEAR, UNOBSTRUCTED OPENING WIDTH OF 32" WITH THE LEAF POSITIONED AT AN ANGLE OF 90 DEGREES FROM ITS CLOSED POSITION.

8. WHEN AN AUTOMATIC OR POWER ASSISTED DOOR OPERATOR IS UTILIZED TO OPERATE A PAIR OF DOORS, AT LEAST ONE OF THE DOORS SHALL PROIDE A CLEAR, UNOBSTRUCTED OPENING WIDTH OF 32" WITH THE DOOR POSITIONED AT AN ANGLE OF 90 DEGREES FROM ITS CLOSED POSITION.

9. MINIMUM MANEUVERING CLEARANCES AT DOORS SHALL BE AS SHOWN IN FIGURE 11B-26A AND 11B-26B. THE FLOOR OR GROUND AREA WITHIN THE REQUIRED CLEARANCES SHALL BE LEVEL AND CLEAR.

10. THERE SHALL BE A LEVEL AND CLEAR FLOOR OR LANDING ON EACH SIDE OF A DOOR. THE LEVEL AREA SHALL HAVE A LENGTH IN THE DIRECTION OF DOOR SWING OF AT LEAST 60" AND THE LENGTH OPPOSITE THE DIRECTION OF DOOR SWING OF 48" AS MEASURED AT RIGHT ANGLES TO THE PLANE OF THE DOOR IN THE CLOSED POSITION. WHERE THE PLANE OF THE DOORWAY IS OFFSET OR LOCATED IN AN ALCOVE A DISTANCE MORE THAN 8" MEASURED FROM THE PLANE OF THE DOORWAY TO THE FACE OF THE WALL, THE DOOR SHALL BE PROVIDED WITH 60" MANEUVERING CLEARANCE FOR FRONT APPROACH.

11. THE WIDTH OF THE LEVEL AREA ON THE SIDE TO WHICH THE DOOR SWINGS SHALL EXTEND 24" PAST THE STRIKE EDGE OF THE DOOR FOR EXTERIOR DOORS AND 18" PAST THE STRIKE EDGE FOR INTERIOR DOORS. WHERE THE PLANE OF THE DOORWAY IS OFFSET 8 OR MORE INCHES FROM ANY OBSTRUCTION WITHIN 18" MEASURED LATERALLY ON THE LATCH SIDE, THE DOOR SHALL BE PROVIDED WITH MANEUVERING CLEARANCE FOR FRONT APPROACH.

12. PROVIDE CLEAR SPACE OF 12" PAST STRIKE EDGE OF THE DOOR ON THE OPPOSITE SIDE TO WHICH THE DOOR SWINGS IF THE DOOR IS EQUIPPED WITH BOTH A LATCH AND A CLOSER

13. THE FLOOR OR LANDING SHALL BE NOT MORE THAN 1/2" LOWER THAN THE THRESHOLD OF THE DOORWAY

14. THE BOTTOM 10" OF ALL DOORS EXCEPT AUTOMATIC AND SLIDING SHALL HAVE A SMOOTH, UNINTERRUPTED SURFACE TO ALLOW THE DOOR TO BE OPENED BY A WHEELCHAIR FOOTREST WITHOUT CREATING A TRAP OR HAZARDOUS CONDITION. WHERE NARROW FRAME DOORS ARE USED, A 10" HIGH SMOOTH PANEL SHALL BE INSTALLED ON THE PUSH SIDE OF THE DOOR, WHICH WILL ALLOW THE DOOR TO BE OPENED BY A WHEELCHAIR FOOTREST WITHOUT CREATING A TRAP OR HAZARDOUS CONDITION

15. MAXIMUM EFFORT TO OPERATE EXTERIOR AND INTERIOR DOORS SHALL NOT EXCEED 5 POUNDS, WITH SUCH PULL OR PUSH EFFORT BEING APPLIED AT RIGHT ANGLES TO HINGED DOORS AND AT THE CENTER PLANE OF SLIDING OR FOLDING DOORS. COMPENSATING DEVICES OR AUTOMATIC DOOR OPERATORS MAY BE UTILIZED TO MEET THE ABOVE STANDARDS. WHEN FIRE DOORS ARE REQUIRED, THE MAXIMUM EFFORT TO OPERATE THE DOOR MAY BE INCREASED TO THE MINIMUM ALLOWABLE BY THE APPROPRIATE ADMINISTRATIVE AUTHORITY, NOT TO EXCEED 15LBF

16. WHEN THE DOOR HAS A CLOSER, THEN THE SWEEP PERIOD OF THE CLOSER SHALL BE ADJUSTED SO THAT FROM AN OPEN POSITION OF 70 DEGREES, THE DOOR WILL TAKE AT LEAST 3 SECONDS TO MOVE TO A POINT 3" FROM THE LATCH, MEASURED TO THE LANDING EDGE OF THE DOOR.

DOOR SCHEDULE

KEY	DESCRIPTION	SIZE	HARDWARE	NOTES
(E) D.01	(E) STOREFRONT DOOR	3-0 X 8-6	(E) ADA COMPLIANT HARDWARE TO REMAIN, RE-KEY TO MASTER	(E) ENTRY DOOR TO BE RODENT-PROOF, TIGHT-FITTING, SELF-CLOSING
D.02	1-3/4" SOLID CORE DOOR, RIFT WHITE OAK VENEER STORE SIDE, WHITE LAMINATE CORRIDOR SIDE	3-3 X 6-11.5	DORMA BTS-80 CLOSER (BRUSHED STAINLESS), BRUSHED STAINLESS PULL PLATE AND KICK, STORAGE/PREP SIDE, NO VISIBLE HARDWARE STORE SIDE. SEE MILLWORK DRAWINGS	SEE A4.1 FOR JAMB DETAILS
(E) D.03	(E) RESTROOM DOOR	3-0 X 6-8	(E) ADA COMPLIANT HARDWARE TO REMAIN	(E) RESTROOM DOOR TO E SELF-CLOSING
(E) D.04	(E) STORE BACK DOOR	3-0 X 8-6	(E) ADA COMPLIANT HARDWARE TO REMAIN, RE-KEY TO MASTER	(E) ENTRY DOOR TO BE RODENT-PROOF, TIGHT-FITTING, SELF-CLOSING

NOTE: ALL ENTRANCE/EXIT DOORS TO BE RODENT-PROOF, TIGHT-FITTING, SELF-CLOSING DOORS. RESTROOM DOOR TO BE SELF-CLOSING.

EQUIPMENT SCHEDULE

KEY	DESCRIPTION	SPEC	SIZE	LOCATION	PROVIDED BY	INSTALLED BY	NOTES
E.01	WALK-IN COOLER	NORLAKE	47 $\frac{1}{2}$ "W X 21 $\frac{1}{2}$ "D X 54 $\frac{1}{2}$ "H	103 WALK-IN FRIDGE	OWNER	GC	BUILT-IN. SMOOTH GALVANIZED ALUMINUM COVED BASE AT WALLS, INSIDE AND OUTSIDE.
E.02	DISPLAY FRIDGE	TRUE GDM 41SL-LD	47 $\frac{1}{2}$ "L X 24 $\frac{1}{2}$ "D X 78 $\frac{5}{8}$ "H	102 PREP / STORAGE	OWNER	GC	ON APPROVED CASTERS
E.03	SOFT SERVE FREEZER (QTY 2)	TAYLOR 791	20 $\frac{7}{8}$ "W X 33 $\frac{3}{8}$ "D X 59 $\frac{1}{2}$ "H	102 PREP / STORAGE	OWNER	GC	ON APPROVED CASTERS
E.04	COLD PAN (TOPPINGS COOLER)	DELFIELD N8118B	26" W X 18" D X 20 $\frac{1}{2}$ " H	101 STORE	OWNER	GC	DRAIN TO FLOOR SINK
E.05	TOPPINGS WARMER	SERVER SBW 86810	9' X 6'	101 STORE	OWNER	GC	BUILT-IN. SMOOTH GALVANIZED ALUMINUM COVED BASE AT ALL WALLS, INSIDE AND OUTSIDE.

PLUMBING SCHEDULE

KEY	DESCRIPTION	SPEC	SIZE	LOCATION	HOT	COLD	DRAIN	PROVIDED BY	INSTALLED BY	NOTES
P.01	MOP SINK	GSW SE1922FM	22 X 19 X 12D	102 PREP / STORAGE	YES	YES	DIRECT	OWNER	G.C.	W/ FISHER 8250 FAUCET W/ APPROVED BACKFLOW PREVENTION DEVICE, MOP HOLDER AND CHEMICAL SHELF
P.02	HAND SINK	GSW HS 1615	16 X 15 X 6D	102 PREP / STORAGE	YES	YES	DIRECT	OWNER	G.C.	W/ SPLASH GUARDS, "EMPLOYEES MUST WASH HANDS" SIGNAGE, PAPER TOWEL DISPENSER, SOAP DISPENSER, HAND SANITIZER DISPENSER, AND TRASH
P.03	3 COMPARTMENT SINK	GSW SE18183D	90.75 X 24 X 45 OVERALL; (3) 18 X 18 X 12D BASINS; (2) 18 X 18 DRAIN BOARDS	102 PREP / STORAGE	YES	YES	DIRECT	OWNER	G.C.	W/ FISHER 34460 FAUCET
(E) P.04	LAVATORY	EXISTING		106 RESTROOM	YES	YES	DIRECT	OWNER	G.C.	"EMPLOYEES MUST WASH HANDS" SIGNAGE, PAPER TOWEL DISPENSER, SOAP DISPENSER, HAND SANITIZER DISPENSER, AND TRASH .
(E) P.05	TOILET	EXISTING		106 RESTROOM	NO	YES	DIRECT	OWNER	G.C.	
P.06	PREP SINK	GSW SE18181R	39 X 24 OVERALL: (1) 18 X 18 X 12D BASIN; (1) 18 X 18 DRAIN BOARD	102 PREP / STORAGE	YES	YES	INDIRECT	OWNER	G.C.	
P.08	HAND SINK	GSW HS1516IH	15 $\frac{3}{4}$ " X 14 $\frac{3}{4}$ " X 6 $\frac{1}{2}$ "D	101 STORE	YES	YES	DIRECT	OWNER	G.C.	COUNTERTOP DROP-IN W/ PAPER TOWEL DISPENSER, SOAP DISPENSER, HAND SANITIZER DISPENSER, TRASH
P.09	NOT IN USE									
P.10	HOSE REEL	FISHER 32026	17"W X 33 $\frac{1}{2}$ "H X 10 $\frac{1}{2}$ "D	102 PREP	YES	YES	INDIRECT	OWNER	G.C.	

FINISH KEY SEE ALSO "FINISH SCHEDULE"

KEY	DESCRIPTION	SPEC	NOTES
①	RIFT WHITE OAK VENEERED PLYWOOD, VERTICAL GRAIN		SUBMIT SAMPLE TO ARCHITECT FOR APPROVAL CLEAR MATTE POLYURETHANE SEALER
②	2-1/4" X 1-1/2" SOLID RIFT WHITE OAK		SUBMIT SAMPLE TO ARCHITECT FOR APPROVAL CLEAR MATTE POLYURETHANE SEALER
③	NOT IN USE		
④	MAGNETIC MENU BOARD W/ WHITE OAK TRIM	SEE MILLWORK DRAWINGS	
⑤	GYP BOARD, PAINTED	BENJAMIN MOORE "SUPER SPEC" COLOR WHITE	GYP BOARD LEVEL 5 IN 101 STORE, ALL OTHER AREAS LEVEL 4. FLAT PAINT AT CEILINGS, EGGSHELL AT ALL WALLS, SATIN AT ALL DOORS + FRAMES
⑥	MATTE WHITE SOLID SURFACE	SAMSUNG STARON, BRIGHT WHITE	MATTE FINISH
⑦	HEALTH DEPARTMENT APPROVED WHITE T-BAR CEILING	GRID: US GYPSUM DX/DXL, FLAT WHITE. PANEL: GRIDSTONE BRAND PREFINISHED GYPSUM PANEL W/ 2MIL WHITE STIPPLE VINYL LAMINATE	WASHABLE
⑧	WHITE FRP	MARLITE "STANDARD" P-100 WHITE	W/ MATCHING TRIM PIECES AS REQUIRED
⑨	HEALTH DEPARTMENT APPROVED WHITE TOPSET CERAMIC TILE COVE BASE	DALTILE "MATTE" ARCTIC WHITE 0790 S-3618T TOPSET COVE BASE W/ MATCHING COVE CORNERS AS REQ.D. POLYBLEND SANDED GROUT #381 BRIGHT WHITE OR APPROVED EQUAL.	SUBMIT TILE + GROUT SAMPLE TO ARCHITECT FOR APPROVAL SEAL W/ CLEAR MATTE SEALER, $\frac{3}{8}$ " RADIUS COVE .
⑩	(E) CONCRETE FLOOR SEALED W/ HEALTH DEPT APPROVED MATTE SEALER		SEAL W/ AQUAMIX SEALERS CHOICE GOLD CLEAR MATTE SEALER
⑪	BRUSHED STAINLESS STEEL COVED BASE		CUT TO SIZE IN FIELD, $\frac{3}{8}$ " RADIUS COVE
⑫	BRUSHED STAINLESS STEEL CLADDING		PROVIDE SHOP DRAWINGS

FINISH SCHEDULE SEE ALSO "FINISH KEY"

ROOM	FLOOR	WALLS	WALL BASE	CEILING	NOTES
101 STORE	(E) CONCRETE SEALED W/ COMMERCIAL MATTE SEALER ⑩	GYP BD PAINTED WHITE ⑤	STAINLESS STEEL $\frac{3}{8}$ " RADIUS COVED BASE (IN SERVICE AREA ONLY) AND WOOD BASE @ GYP WALLS (SEE A4.1/10) ⑪	GYP BOARD, PAINTED WHITE ⑤	
102 PREP / STORAGE	(E) CONCRETE ⑩	FRP AND GYP BD PAINTED WHITE ⑧ ⑤	CERAMIC TOPSET TILE $\frac{3}{8}$ " RADIUS COVED BASE SEE A4.1/09 ⑨	HEALTH DEPT APPROVED T-BAR CLG ⑦	HEALTH DEPARTMENT APPROVED FINISHES THROUGHOUT
103 RESTROOM	(E) CONCRETE ⑩	(E) GYP BD PAINTED WHITE ⑤	CERAMIC TOPSET TILE $\frac{3}{8}$ " RADIUS COVED BASE SEE A4.1/09 ⑨	(E) GYP BOARD PAINTED WHITE ⑤	HEALTH DEPARTMENT APPROVED FINISHES THROUGHOUT
104 WALK-IN COOLER	(E) CONCRETE ⑩	SMOOTH STUCCO GALVALUME	SMOOTH GALVANIZED ALUMINUM COVED BASE	SMOOTH STUCCO GALVALUME	HEALTH DEPARTMENT APPROVED FINISHES THROUGHOUT

ENVIRONMENTAL HEALTH NOTES:

1. NO ONSITE CONSUMPTION . FOOD AND BEVERAGES SOLD FOR TAKE-OUT ONLY.

2. FLOORS TO BE SMOOTH AND IMPERVIOUS TO WATER, GREASE, AND ACID, CONTINUING UP THE WALL SEAMLESSLY AT LEAST 4" W/ A $\frac{3}{8}$ " MINIMUM RADIUS COVE

3. WALLS / GLG TO BE SMOOTH AND NONABSORBENT, LIGHT COLORED, AND EASILY CLEANABLE FINISH. ALL WALL SURFACES TO BE SEALED W/SEMIGLOSS ENAMEL. ACCOUSTICAL CEILING TILE TO COMPLY W/ THESE REQUIREMENTS.

4. ALL PLUMBING, ELECTRICAL, AND GAS LINES SHALL BE CONCEALED WITHIN THE BUILDING STRUCTURE TO AS GREAT AN EXTENT AS POSSIBLE. WHERE THIS IS NOT POSSIBLE, ALL RUNS SHALL BE AT LEAST 3" AWAY FROM THE WALLS AND 6" OFF THE FLOOR. WHERE CONDUIT OR PIPE LINES ENTER A WALL, CEILING OR FLOOR, THE OPENING AROUND THE LINE SHALL BE TIGHTLY SEALED.



a: beth nelson
 pressed juicery
 1550 17th street
 santa monica, ca 90404
 310 425 2561
 beth.nelson@pressedjuicery.com

project:
 pressed juicery
 214 santa cruz avenue
 los gatos, ca 95030

SCHEDULES

DATE: 2016.11.17
 NO SCALE

A3.1

FURNISHING SCHEDULE

KEY	DESCRIPTION	SPEC	SIZE	LOCATION	PROVIDED BY	INSTALLED BY	NOTES
F.01	NOT IN USE						
F.02	WHITE BOARD		24"W X 36"L	102 PREP/STORAGE	OWNER	GC	WALL MOUNTED
F.03	CORK BOARD		23 1/2"W X 35 1/2"L	102 PREP/STORAGE	OWNER	GC	WALL MOUNTED
F.04	SDS STATION		13 1/2" W X 17 1/2" L	102 PREP/STORAGE	OWNER	GC	WALL MOUNTED
F.05	EYE WASH STATION		10 3/4"W X 11 3/4"L	102 PREP/STORAGE	OWNER	GC	WALL MOUNTED, NOT PLUMBED
F.06	FIRE EXTINGUISHER			102 PREP/STORAGE	OWNER'S VENDOR	OWNER'S VENDOR	WALL MOUNTED
F.07	FIRST AID KIT		14 7/8"W X 11 3/4"L	102 PREP/STORAGE	OWNER	GC	WALL MOUNTED
F.08	NOT IN USE						
F.09	SAFE		14"W X 14"L X 20"H	102 PREP/STORAGE	OWNER	GC	BOLT TO WALL OR FLOOR
F.10	WIRE SHELVING (DRY)	EMERSON SUPER ERECTA SHELF WIRE SHELVING	VARIES SEE 01/A1.1	102 PREP/STORAGE	OWNER	GC	CHROME
F.11	WIRE SHELVING (COOLER)	EMERSON SUPER ERECTA SHELF WIRE SHELVING	VARIES SEE 01/A1.1	104 WALK-IN-FRIDGE	OWNER	GC	WITH METROSEAL 3 W/ MICROBAN FINISH (GREEN)
F.12	WORK TABLE	ATLANTIC METALWORKS STT-2460-E	24"W X 36" L X 36"H	102 PREP/STORAGE	OWNER	GC	
F.13	MOP RACK	ULINE H-225	7"W X 24"L X 5"H	102 PREP/STORAGE	OWNER	GC	WALL MOUNTED
F.14	LOCKER	ULINE H-1845AT	12"W X 18"L X 72"H	102 PREP/STORAGE	OWNER	GC	
F.15	POS TERMINAL	PAR EVERSERV 500	15.4"W X 8.2"D X 13.4"H	101 STORE	OWNER'S VENDOR	OWNER'S VENDOR	
F.16	POS SERVER	LENOVO THINKSERVER TS-130	6.8"W X 16.74"D X 16.9"H	102 PREP/STORAGE	OWNER'S VENDOR	OWNER'S VENDOR	
F.17	AUDIO RECIEVER	SONY STR DH550 5.2 CHANNEL 4K AV RECEIVER	17"W x 13"D x 6 1/4"H	101 STORE	OWNER'S VENDOR	OWNER'S VENDOR	
F.18	NOT IN USE						
F.19	SPEAKERS	BOSE 791 IN-CEILING SPEAKERS	4.4"H x 10"D	101 STORE	OWNER	GC	
F.20	MERCHANDISER (SEE MILLWORK)			101 STORE	MILLWORK VENDOR	MILLWORK VENDOR	
F.21	SIGNAGE BOARD (SEE MILLWORK)			101 STORE	MILLWORK VENDOR	MILLWORK VENDOR	
F.22	NOT IN USE						




a: beth nelson
 pressed juicery
 1550 17th street
 santa monica, ca 90404
 310 425 2561
 beth.nelson@pressedjuicery.com

project:
 pressed juicery
 214 santa cruz avenue
 los gatos, ca 95030

FURNISHINGS

DATE: 2016.11.17
 SCALE AS NOTED

ROUGH-IN DIMENSIONS

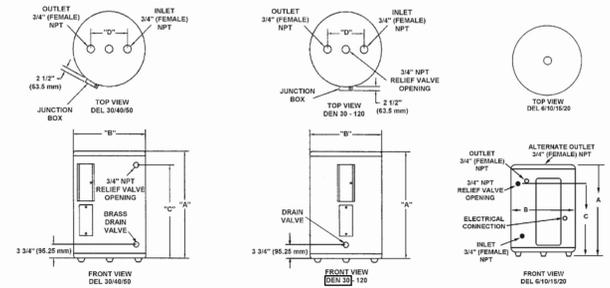



Models	No. of Elements	US Gals.	Litres	A inches	B inches	C inches	D inches	Shipping Weight Lbs.	Kg.				
DEL-6	1	10	38	18 1/4	46 1/4	18	48 7/8	12 1/2	318	54	24.5		
DEL-15	1	15	57	26	66 1/2	18	48 7/8	20 1/2	521	58	26.3		
DEL-20	1	20	76	34 1/4	85 1/2	21 3/4	52 1/2	15 3/8	391	73	33.1		
DEL-30	2	30	114	50 7/8	124 1/2	21 3/4	52 1/2	24 1/8	613	8	203	100	45.4
DEL-40	2	40	151	67 1/4	163 1/2	24	61 1/2	25 1/8	646	8	203	126	56.7
DEL-50	2	50	188	83 1/4	202 1/2	24	61 1/2	25 1/8	646	8	203	152	68.8
DEL-60	2	60	225	100 1/4	241 1/2	24	61 1/2	25 1/8	646	8	203	178	80.2
DEL-80	2	80	283	127 1/4	310 1/2	24	61 1/2	25 1/8	646	8	203	211	95.7
DEL-120	2	119	450	82 7/16	1568	24 3/8	748	-	-	8	203	326	147.9

RECOVERY CAPACITIES


Element Wattage (Upper/Lower)	INPUT KW	F°	36°	40°	54°	60°	72°	80°	90°	100°	108°	120°	126°
		C°	20°	22.2°	30°	33.3°	40°	44.4°	60°	65.6°	60°	66.6°	70°
NON-SIMULTANEOUS OPERATION													
7100	1.5	GPH	17	15	11	10	8	8	7	6	6	5	5
		LPH	64	58	43	39	32	29	26	23	21	19	18
7200	2.0	GPH	23	20	15	14	11	10	9	8	8	7	6
		LPH	89	77	57	51	43	38	34	31	29	26	24
7500	2.5	GPH	28	25	19	17	14	13	11	10	9	8	8
		LPH	107	96	71	64	53	48	43	38	36	32	30
3000/3000	3.0	GPH	34	30	23	20	17	15	14	12	11	10	10
		LPH	128	115	85	77	64	56	51	46	43	38	37
4000/4000	4.0	GPH	40	41	30	27	22	20	18	16	15	14	13
		LPH	170	153	114	102	85	77	68	61	57	51	49
4500/4500	4.5	GPH	31	40	24	20	17	15	14	12	11	10	10
		LPH	192	173	128	115	96	89	77	69	64	58	56
5000/5000	5.0	GPH	36	31	26	24	20	18	16	15	14	13	12
		LPH	213	192	142	125	107	96	85	77	71	64	61
6000/6000	6.0	GPH	68	61	45	41	34	30	27	24	23	20	19
		LPH	256	230	170	153	128	115	102	92	86	77	73
SIMULTANEOUS OPERATION													
3000/3000	3	GPH	68	61	45	41	34	30	27	24	23	20	19
		LPH	256	230	170	153	128	115	102	92	86	77	73
4000/4000	4	GPH	90	81	60	54	45	41	36	32	30	27	26
		LPH	341	307	227	205	170	153	136	123	114	102	97
4500/4500	4.5	GPH	101	91	68	61	51	46	41	36	34	30	29
		LPH	384	345	256	230	192	173	163	138	128	115	110
5000/5000	5	GPH	113	101	75	68	56	51	45	41	38	34	32
		LPH	426	384	284	256	213	192	170	153	142	128	122
6000/6000	6	GPH	135	122	90	81	68	61	54	48	45	41	39
		LPH	511	460	341	307	256	230	205	184	170	153	146

Recovery capacities at 100° F rise equal: for non-simultaneous element operation = 4.1 gal. x KW of one element, for simultaneous element operation = 4.1 gal. x 2.3 KW of both elements. For other rises multiply element KW as previously explained by 410 and divide by temperature rise. Full load current for single phase = total watts ÷ voltage.

GSW SE18183D
3-COMPARTMENT SINK

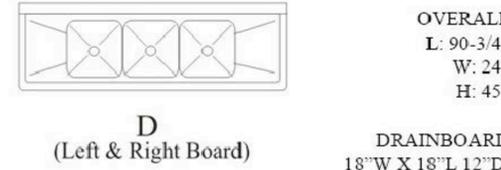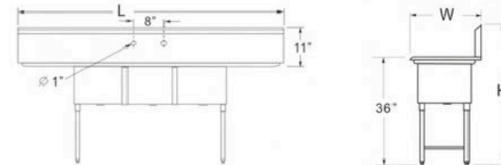


GSW SE18181R
PREP SINK

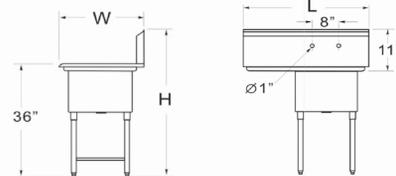

* Stainless steel legs with cross bracing for firm support.
* Extra welded under tubs for longevity.
* Strainer included.

Order No	DBRD Side	DBRD Length (inch)	Ga	Bowl Size (inch) W L D	Overall Size (inch) W L H	Weight lbs/ea
SE18181R	Right	18	18	18	18 12 24 39 45 42	

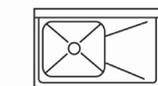

R
(Right Board)



APPLICATION: PRODUCT NAME: CLOSED REEL RINSE WALL MOUNTED WITH SPRAY VALVE

JOB NAME: SPECIAL CONFIGURATION CHECK BASE MODEL AND OPTIONS

QUANTITY: ITEM NO. MODEL: 2985 WALL MOUNTED, 32026 CEILING MOUNTED

OPTIONS OR MODIFICATIONS: BRUSH, OTHER

FEATURES: CLOSED DESIGN, SELF-LOCKING, STAINLESS STEEL COVER, WALL MOUNTED OR CEILING MOUNTED HOSE, 30' LENGTH REEL HOSE, 3-PLY FIBER REINFORCED, 3/8" OR 1/2" FEMALE NPT INLET, 18" LENGTH INLET HOSE, ADJUSTABLE BALL STOP, STANDARD PRO SPRAY VALVE, SOLID BRASS SHOWER HEAD - NO O-RINGS TO LEAK, BRONZE HANDLE - NOT PLASTIC - MEANS FULL "ON", FITS ALL BRANDS, 2.65GPM AT 80 PSI, SHOWER SPRAY PATTERN

SYSTEM LIMITS: TEMP: 40°F MIN. TO 140°F MAX. STATIC, PRESSURE: 200 PSI MAX. STATIC

SHIPPING WEIGHT: 35.0 LBS

ROUGH-IN: SEE MOUNTING PLATE BELOW

ANSI/A112.18.1M

GSW SE1922FM Stainless Steel Floor Mount Mop Sink

NSF, ETL certified

Overall Size (inch): L, W, H, L1, WT, Weight (Lb./Ea)

Order No.	A	B	C	L	W	H	L1	WT	Weight (Lb./Ea)
SE1922FM	19	16	8	22	19	12	11	9.5	30
SE1924FM	21	21	9	24	24	13	12	12	39

Bowl Size (inch): A, B, C, L, W, H, L1, WT, Weight (Lb./Ea)

HS-1615SS

Stainless steel Standard & Welded Splash Guards. ETL certified.


* Special polished satin finish.
* 304 stainless steel - 20 gauge.
* Faucet & strainer included.

Order No	Description	Weight lbs/case	Pack/ case
HS-1615W	Standard Wall Mount Hand Sink	11	1
HS-1615SS	Wall Mount Hand Sink w/Welded Splash Guards	13	1
HS-1615WG	Standard Wall Mount Hand Sink (no lead faucet)	11	1
HS-1615SSG	Wall Mount Hand Sink w/Welded Splash Guards (no lead faucet)	13	1


Project: pressed juicery, 1550 17th street, santa monica, ca 90404, 310 425 2561, beth.nelson@pressedjuicery.com

BETH M NELSON LICENSED ARCHITECT C 32575 EXP 12/2017


EQUIPMENT DATE: 2016.11.17 SCALE: AS NOTED A3.3

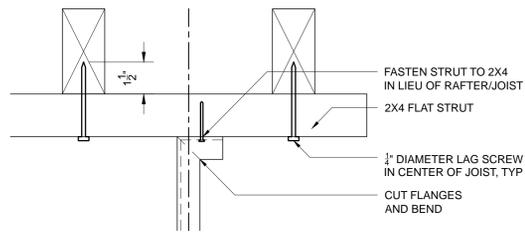


STRUT CONNECTION DETAIL 12
SCALE: 3" = 1'-0"

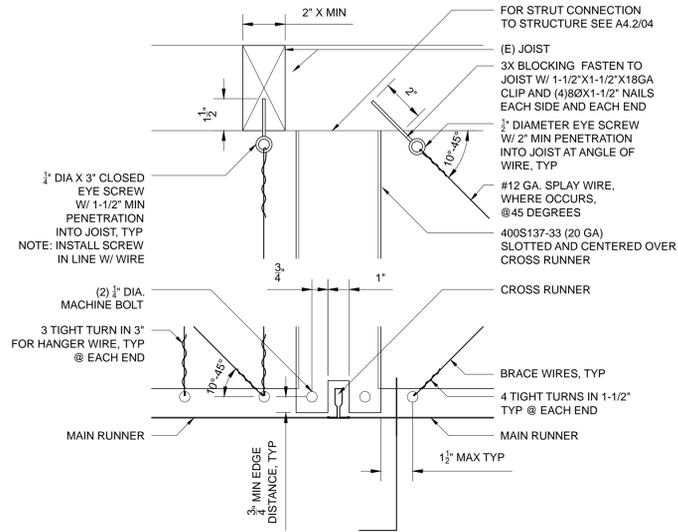


CHANNEL-TYPE STRUT DETAIL 11
SCALE: 3" = 1'-0"

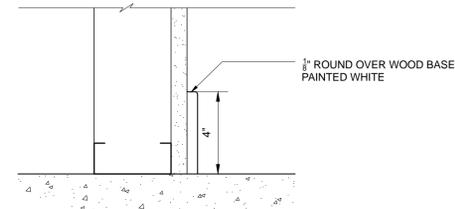


STORE BASE DETAIL 10
SCALE: 3" = 1'-0"

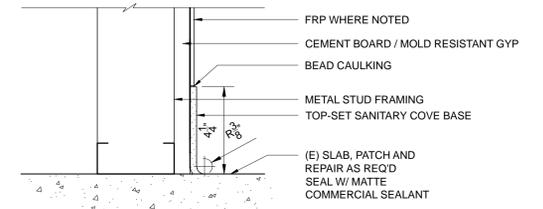


SANITARY BASE DETAIL 09
SCALE: 3" = 1'-0"

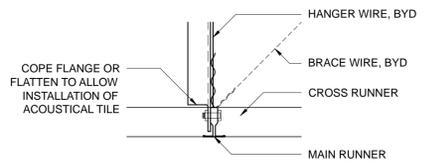


MAIN RUNNER DETAIL 08
SCALE: 3" = 1'-0"

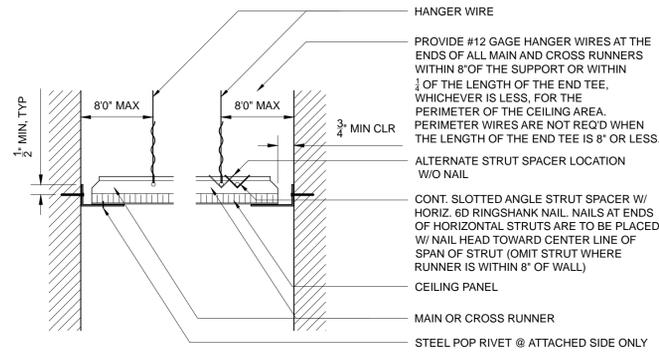


CEILING PERIMETER DETAIL 07
SCALE: 3" = 1'-0"

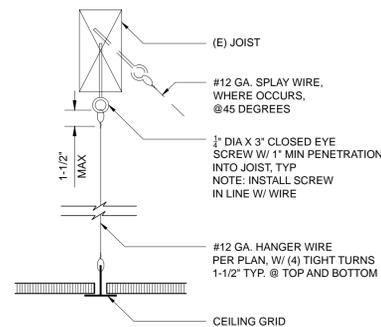


(E) SUSPENDED CEILING DETAIL 06
SCALE: 3" = 1'-0"

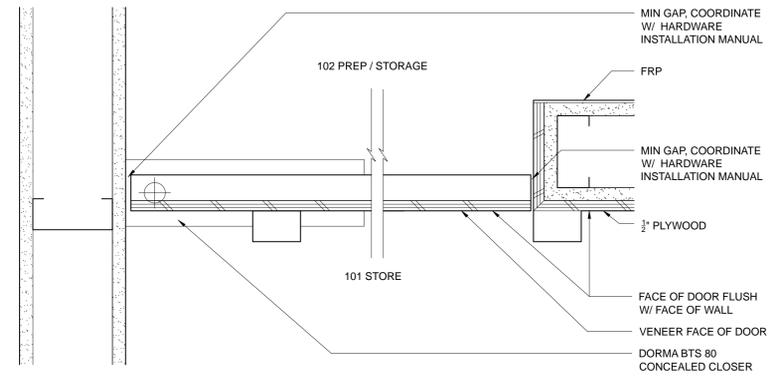


D.02 DETAIL 05
SCALE: 3" = 1'-0"

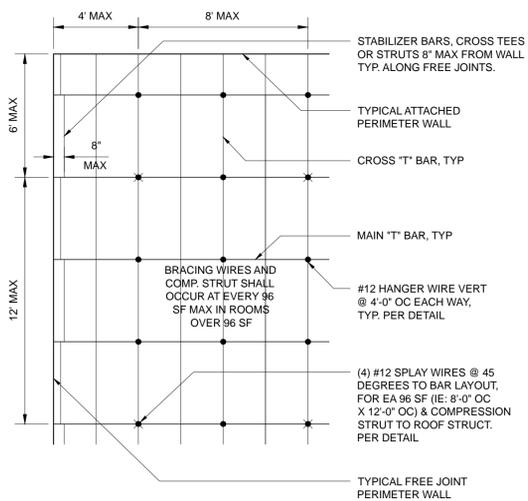


(E) SUSPENDED CEILING DETAIL 04
SCALE: 1/4" = 1'-0"

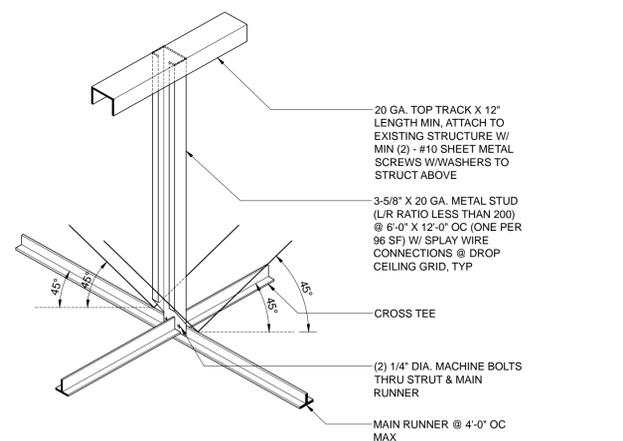

(E) SUSPENDED CEILING DETAIL 03
NOT TO SCALE

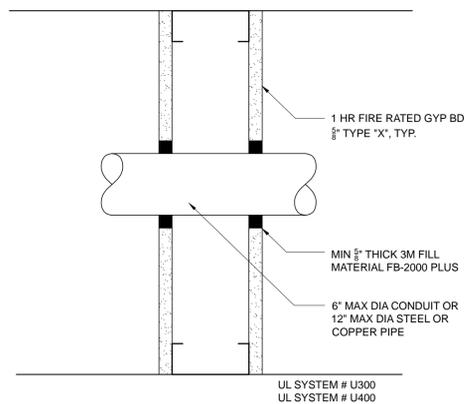

PENETRATION DETAIL 02
SCALE: 3" = 1'-0"

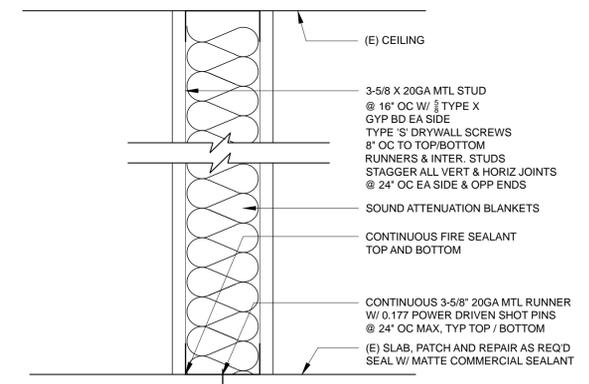

PARTITION DETAIL 01
SCALE: 3" = 1'-0"



a: beth nelson
pressed juicery
1550 17th street
santa monica, ca 90404
310 425 2561
beth.nelson@pressedjuicery.com

project:
pressed juicery
214 santa cruz avenue
los gatos, ca 95030